

PRELIMINARY
NOT FOR
CONSTRUCTION

NASHVILLE INTERNATIONAL ACADEMY

7335 CHARLOTTE PIKE, NASHVILLE, TENNESSEE MAP 114 PAR 146

JOHN F. WERNE III ARCHITECT

1020 OWEN COURT, ASHLAND CITY, TENNESSEE 37015 615-792-3966


PROJECT # 5200

A2.01

DATE: 9.14.05




EAST ELEVATION "A"

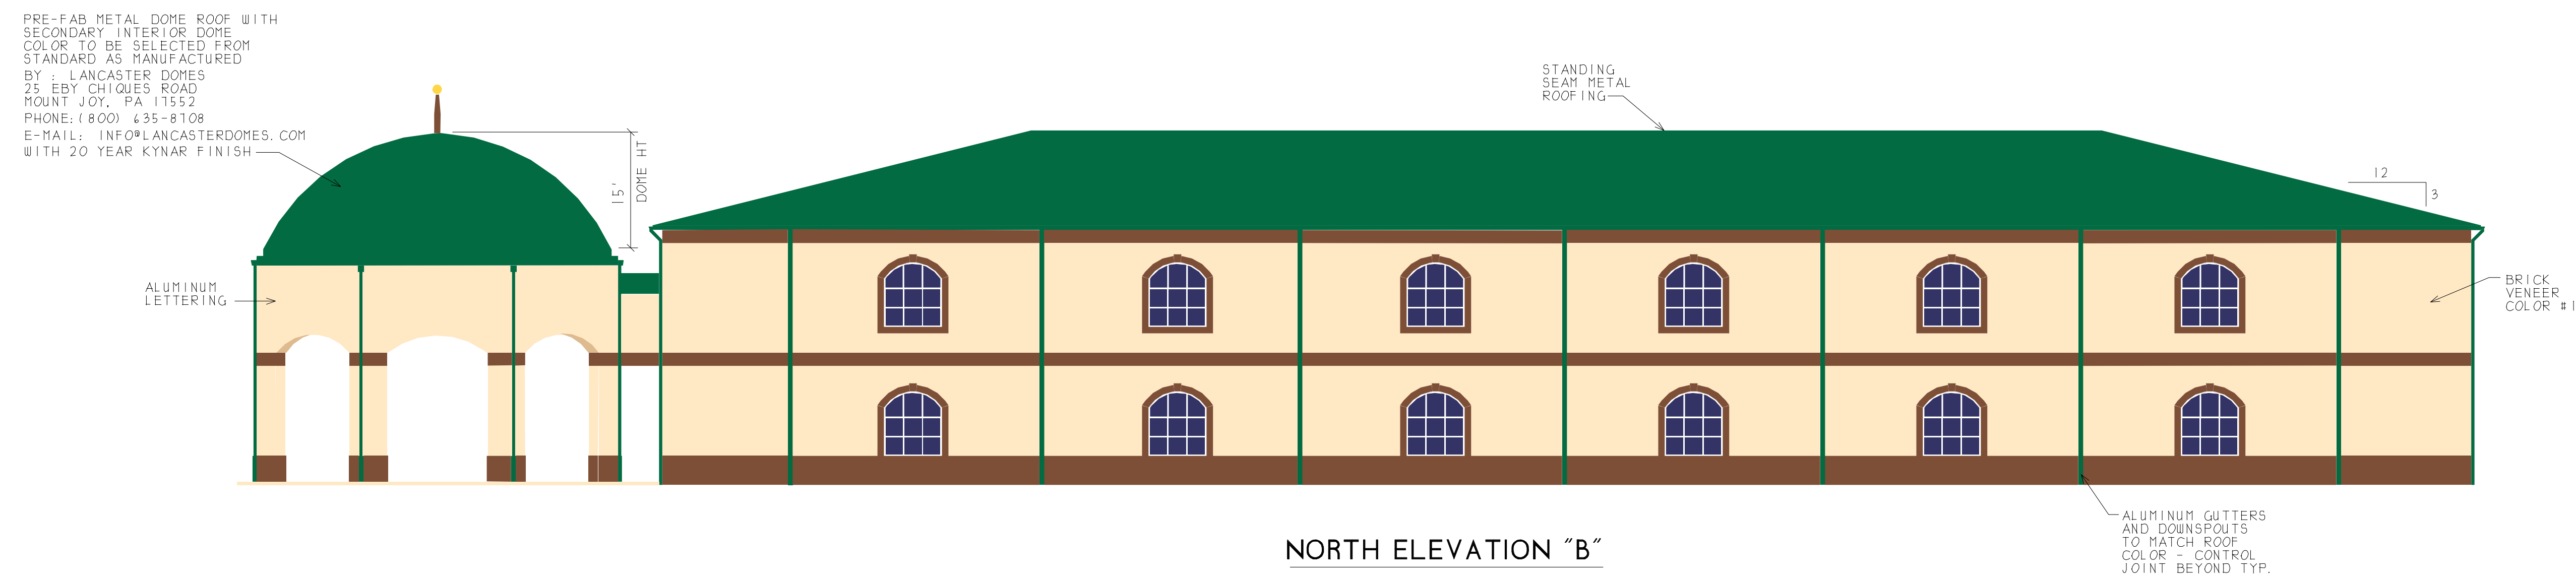

NORTH ELEVATION "B"



SOUTH ELEVATION "C"

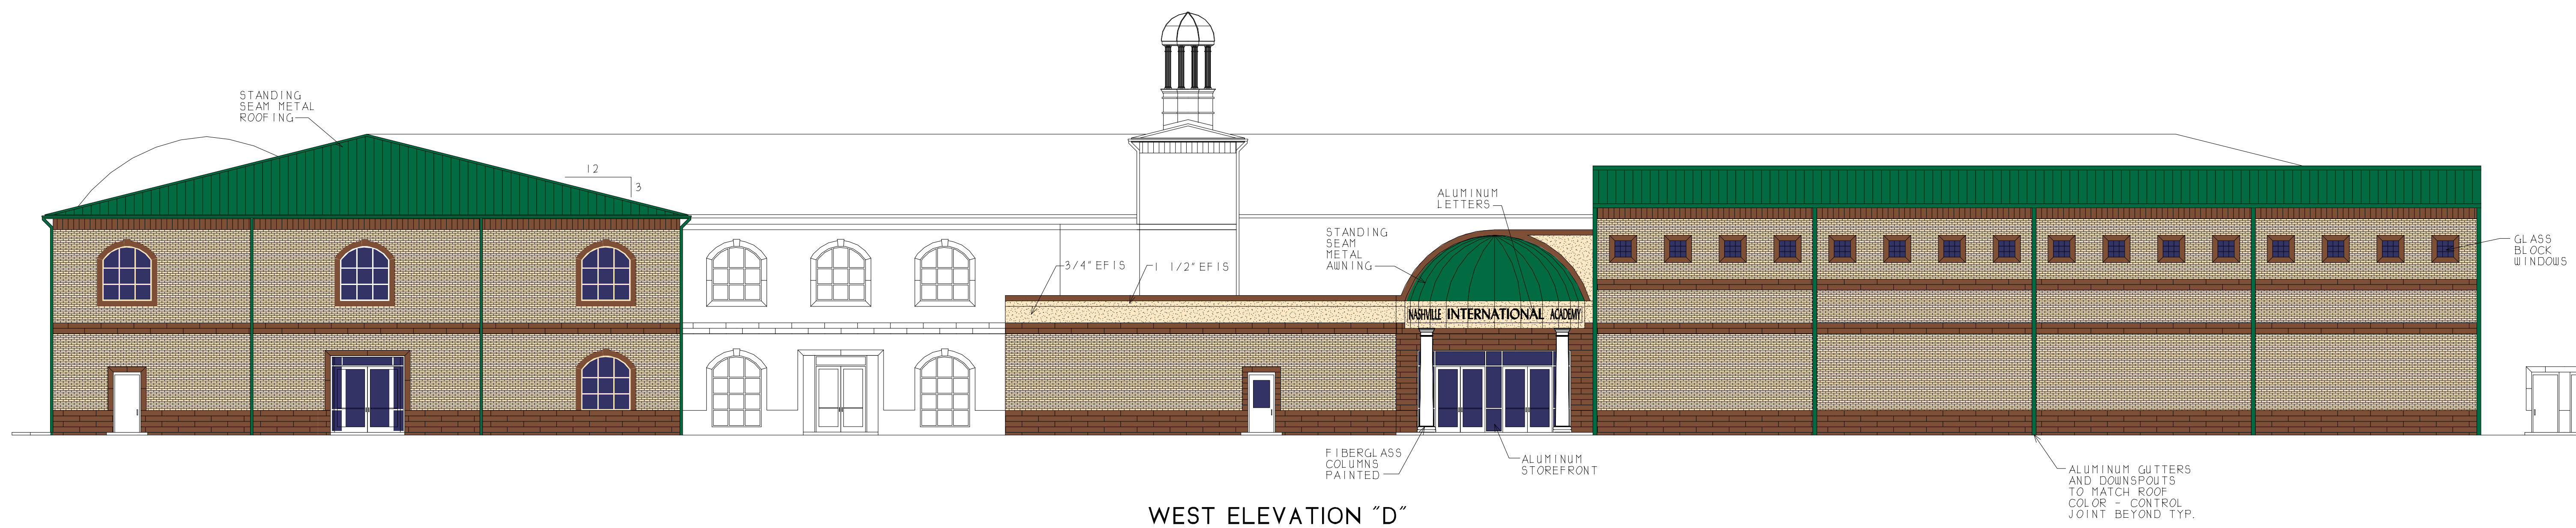

WEST ELEVATION "D"

